
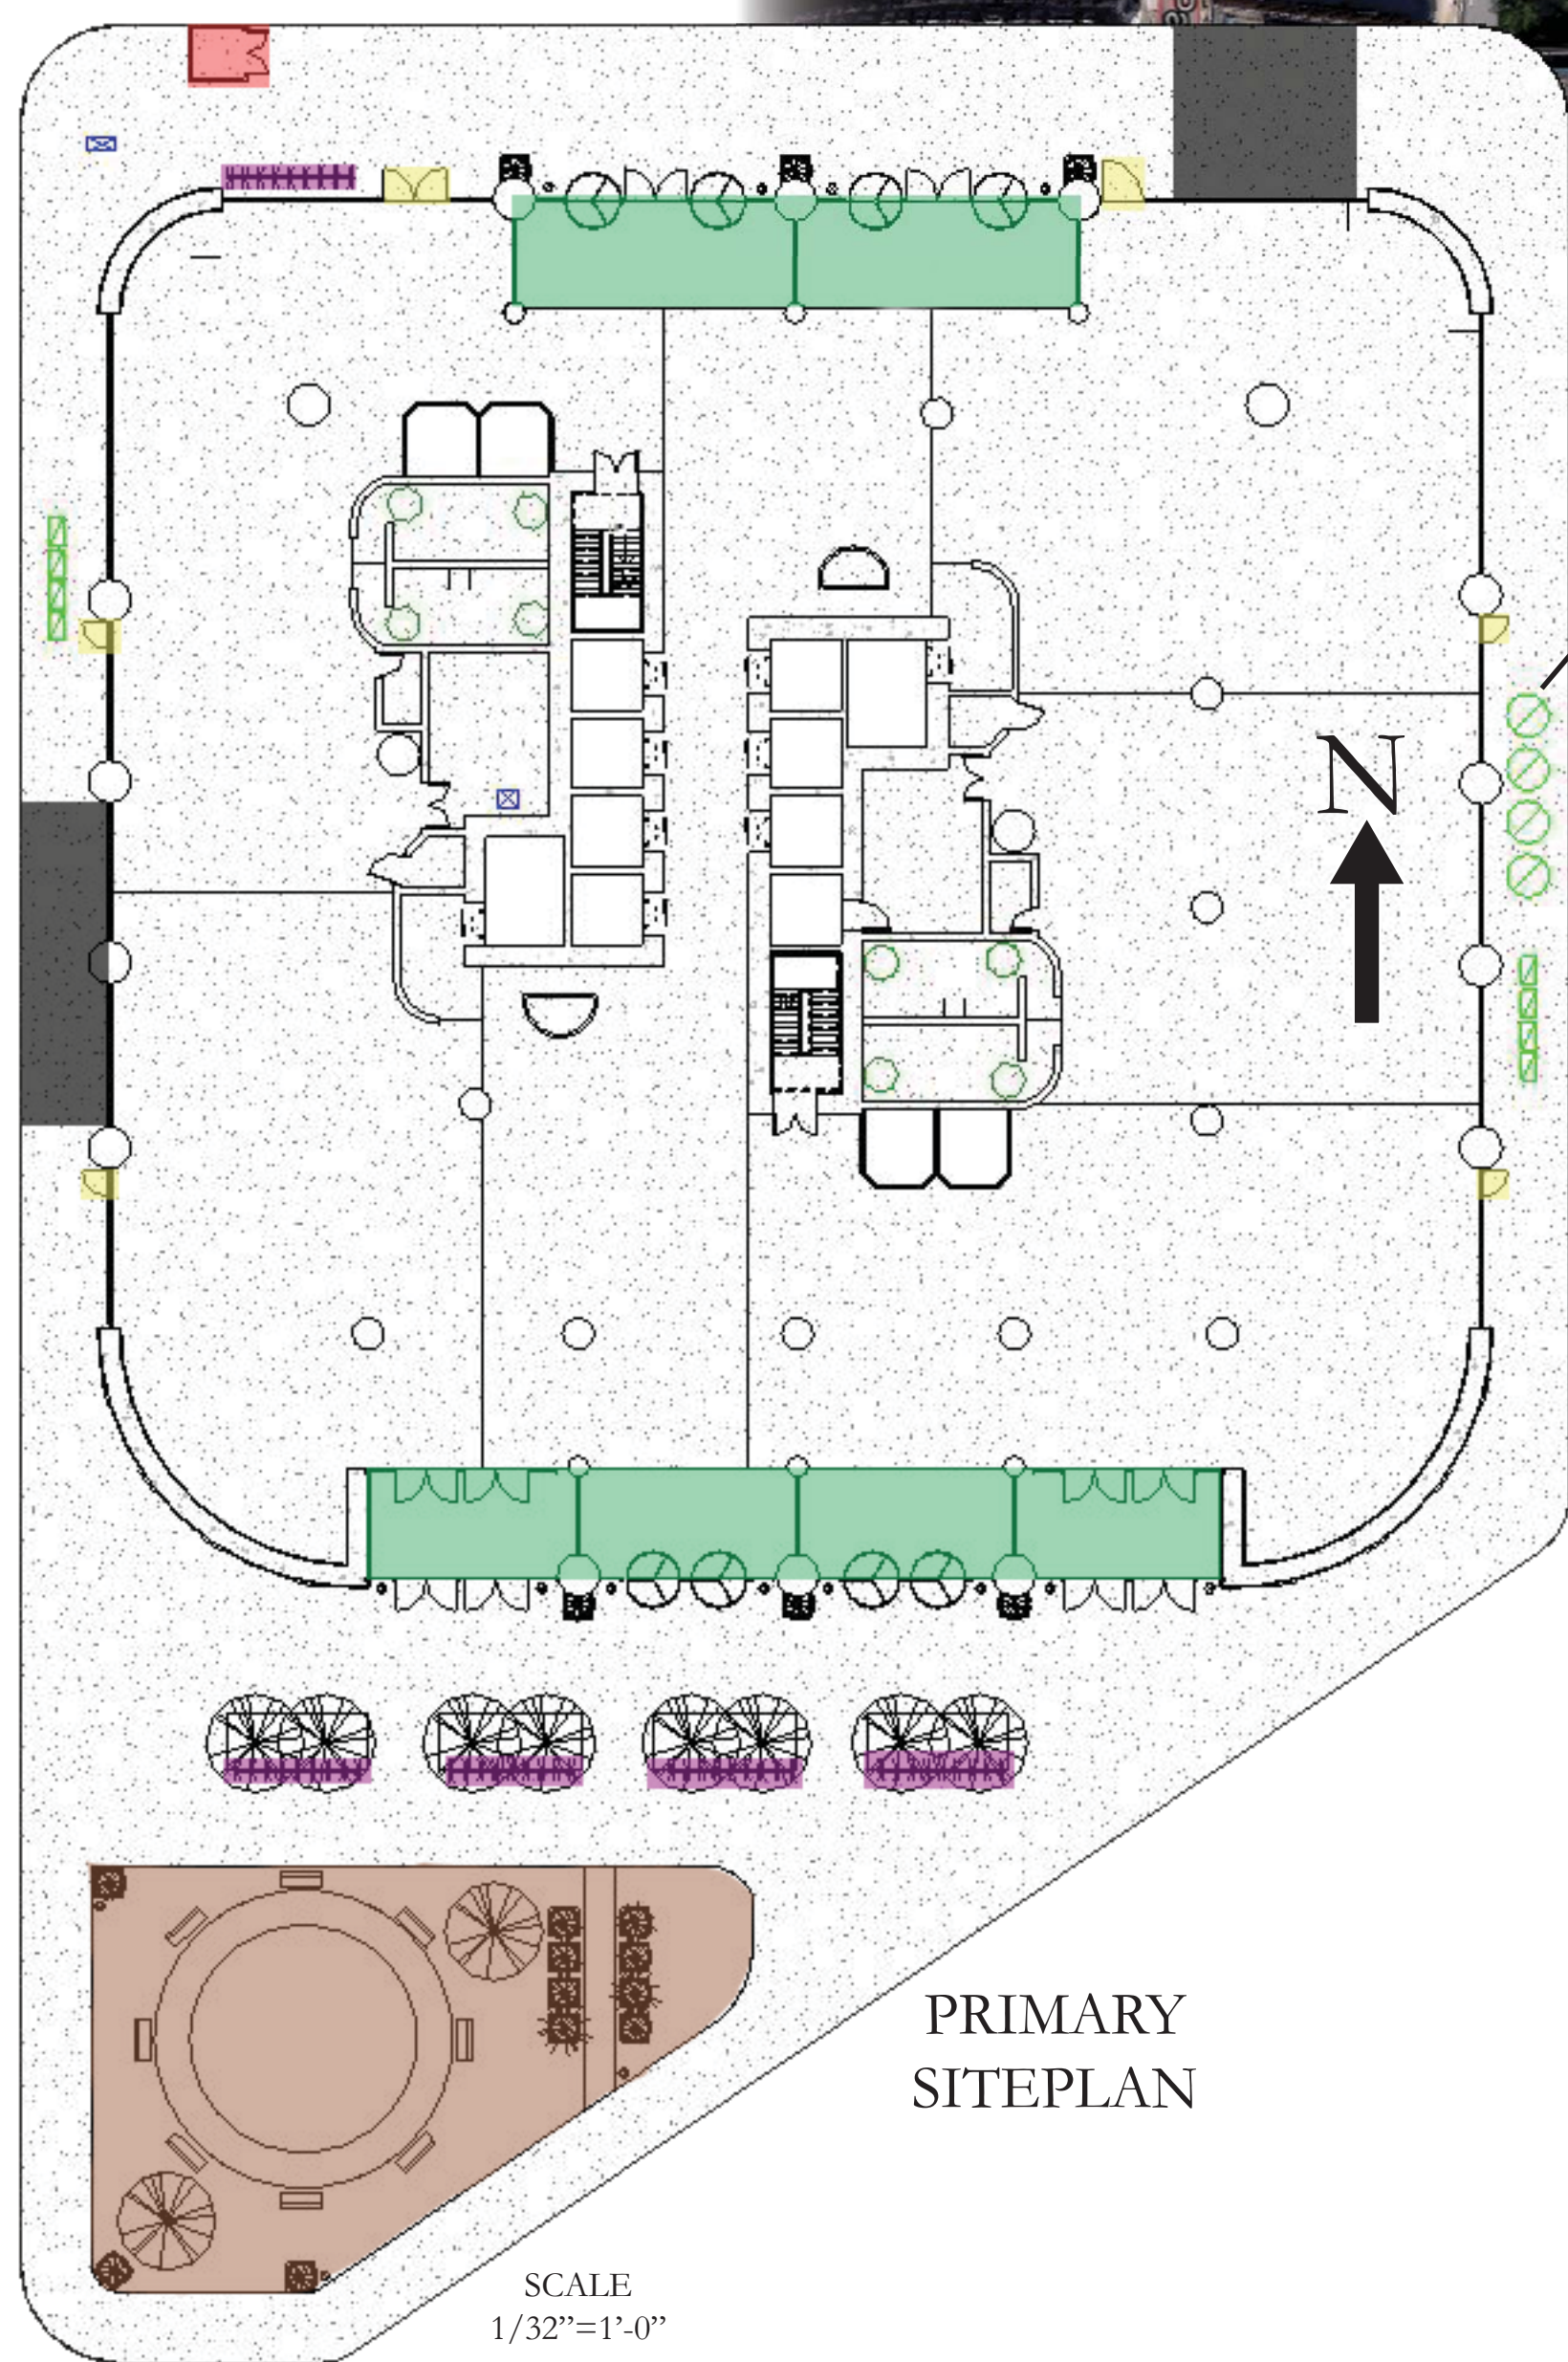


BBC-Tower

1-BLACKFRIARS RD. LONDON

CONTEXTUAL SITE PLAN

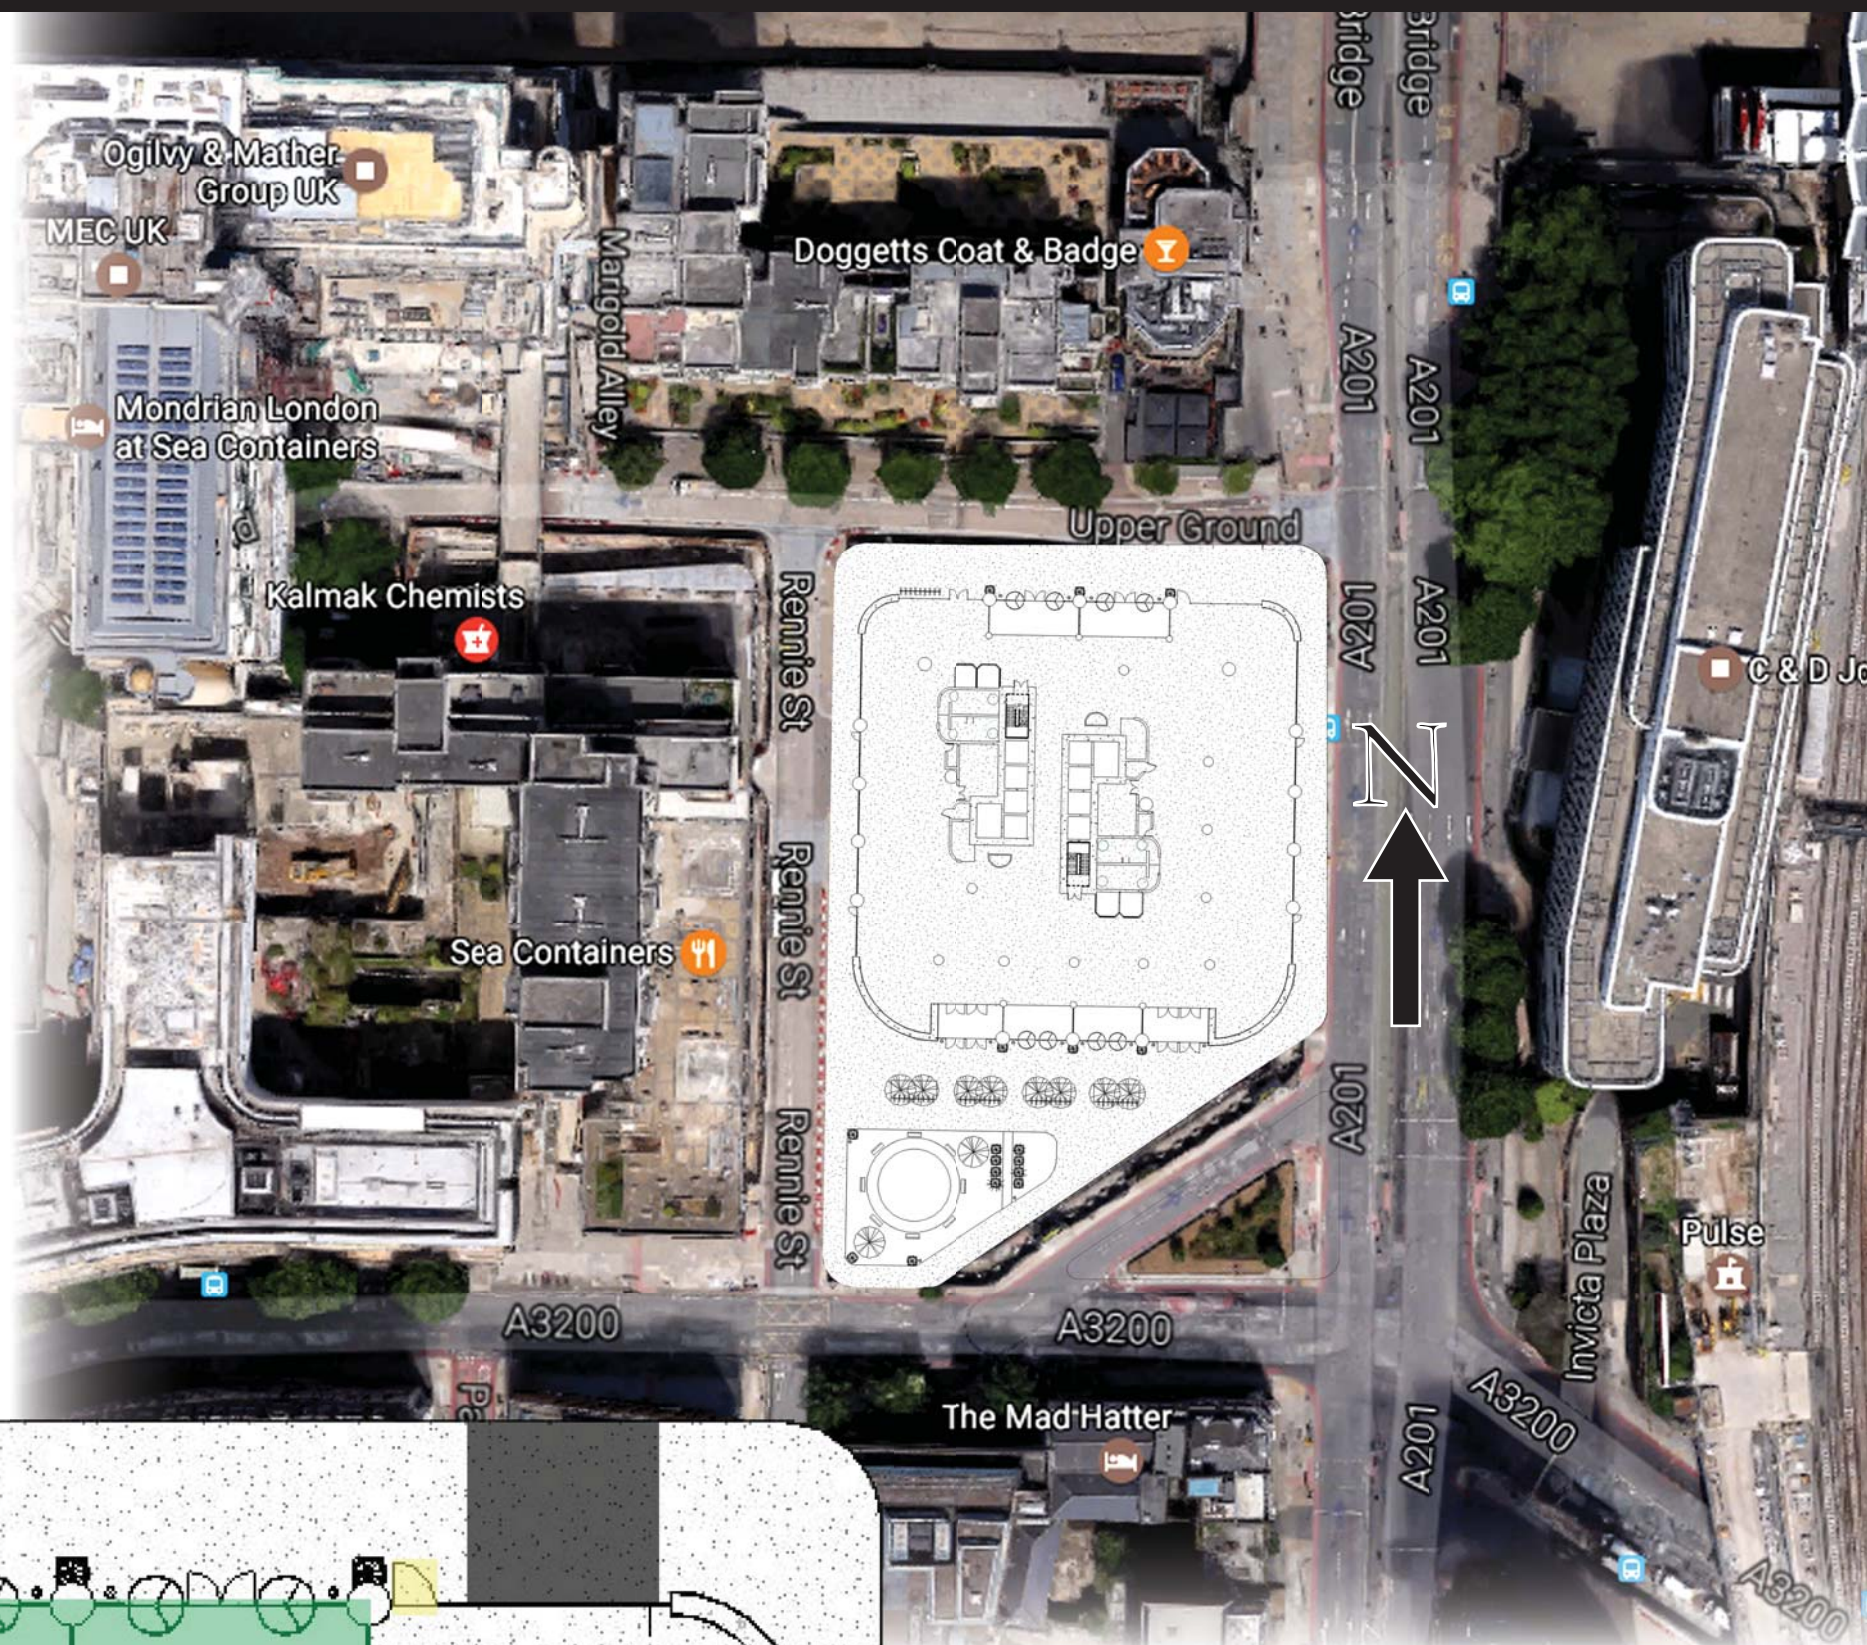

PRIMARY SITEPLAN

SCALE 1/32"=1'-0"

VENTILATION FOR SUB-1 MECHANICAL


- PEDESTRIAN ENTRY
- EMERGENCY/SERVICE ENTRY/EXIT
- PUBLIC RECREATION AREA
- BICYCLE PARKING
- ELECTRICAL TRANSFORMER
- PARKING ENTRY/EXIT



NORTH BY NORTH WEST RENDER


Room Legend

- Circulation thru Core
- Custodial
- Data/Electrical
- Express Elevator
- Express Elevator Sky Lobby
- Freight/Service Elevator
- Local Elevator
- Mechanical
- Parking Elevator
- Reception/Information
- Restaurant
- Restroom
- Retail
- Service Lobby
- Stairs
- Trash

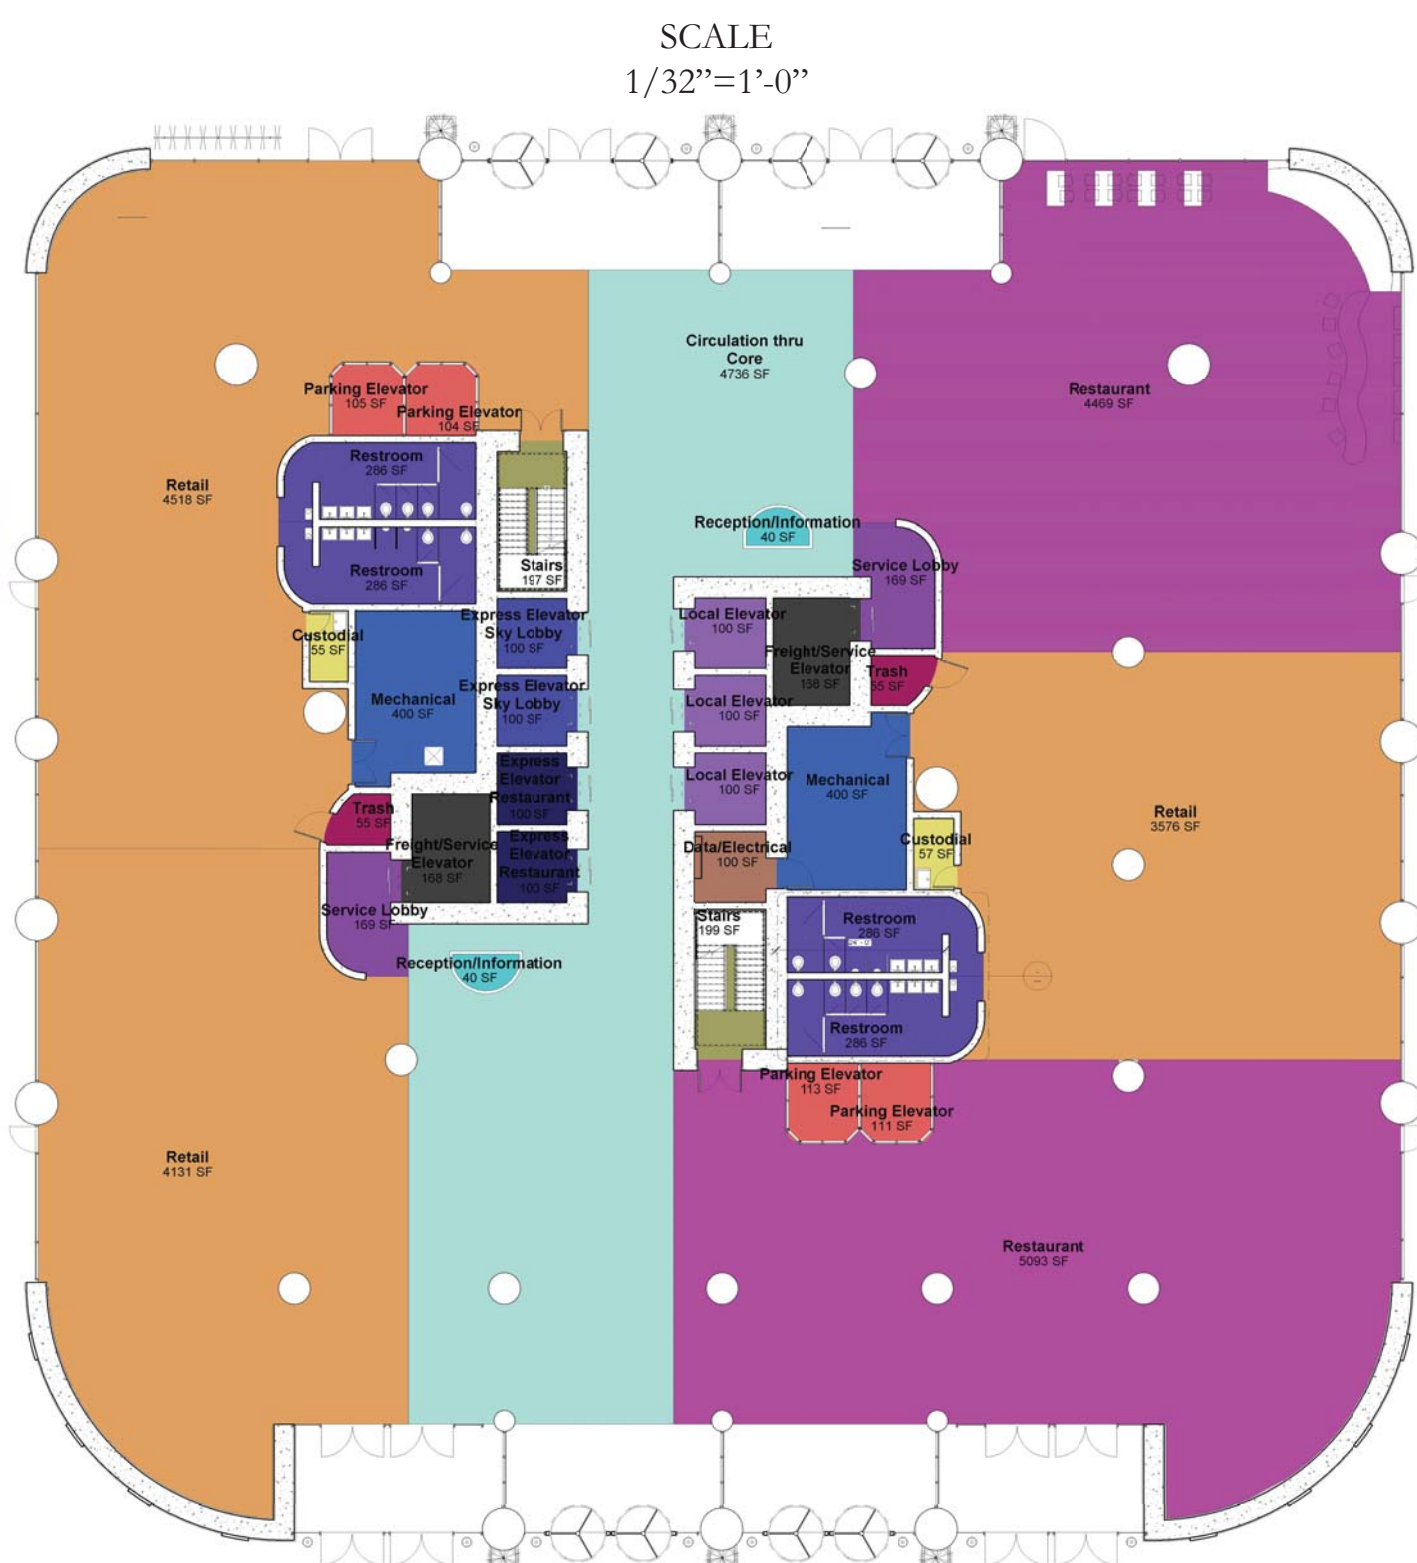

FIRST FLOOR PLAN

SCALE 1/32"=1'-0"

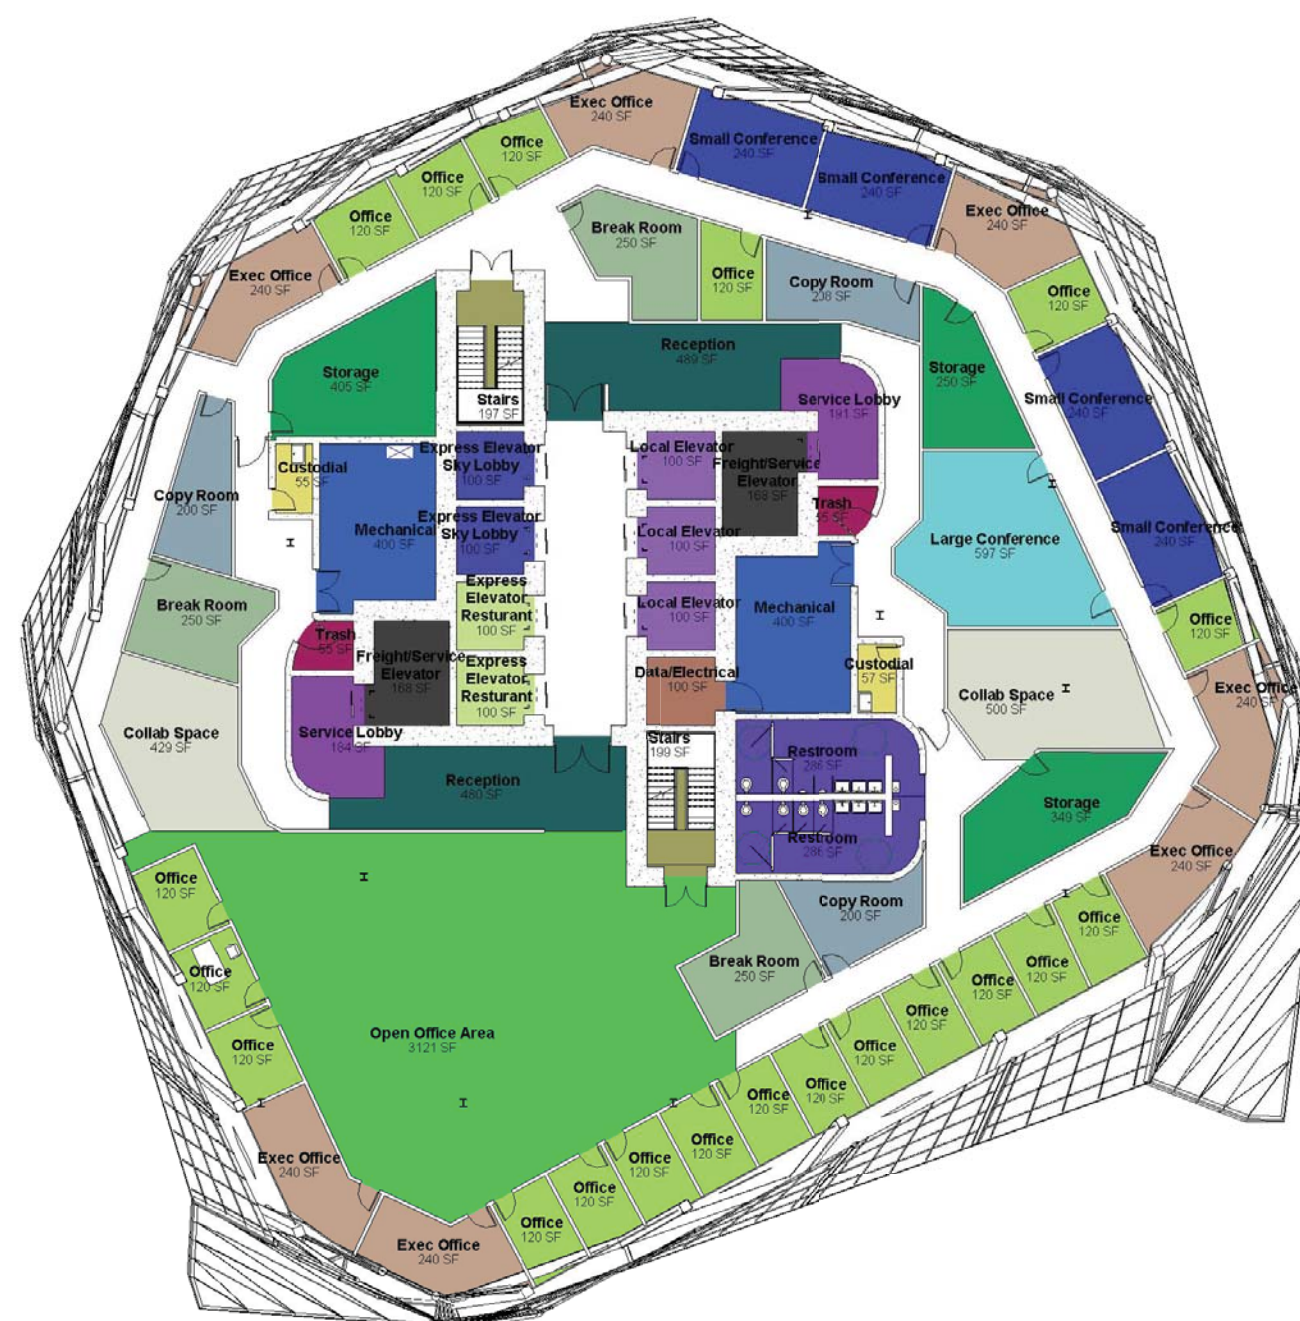

TYPICAL OFFICE FLOOR PLAN (FLOOR 26)

Room Legend

- Break Room
- Collab Space
- Copy Room
- Custodial
- Data/Electrical
- Exec Office
- Express Elevator
- Express Elevator Sky Lobby
- Freight/Service Elevator
- Large Conference
- Local Elevator
- Mechanical
- Office
- Open Office Area
- Reception
- Restroom
- Service Lobby
- Small Conference
- Stairs
- Storage
- Trash