


BBC-Tower

1-BLACKFRIARS RD. LONDON

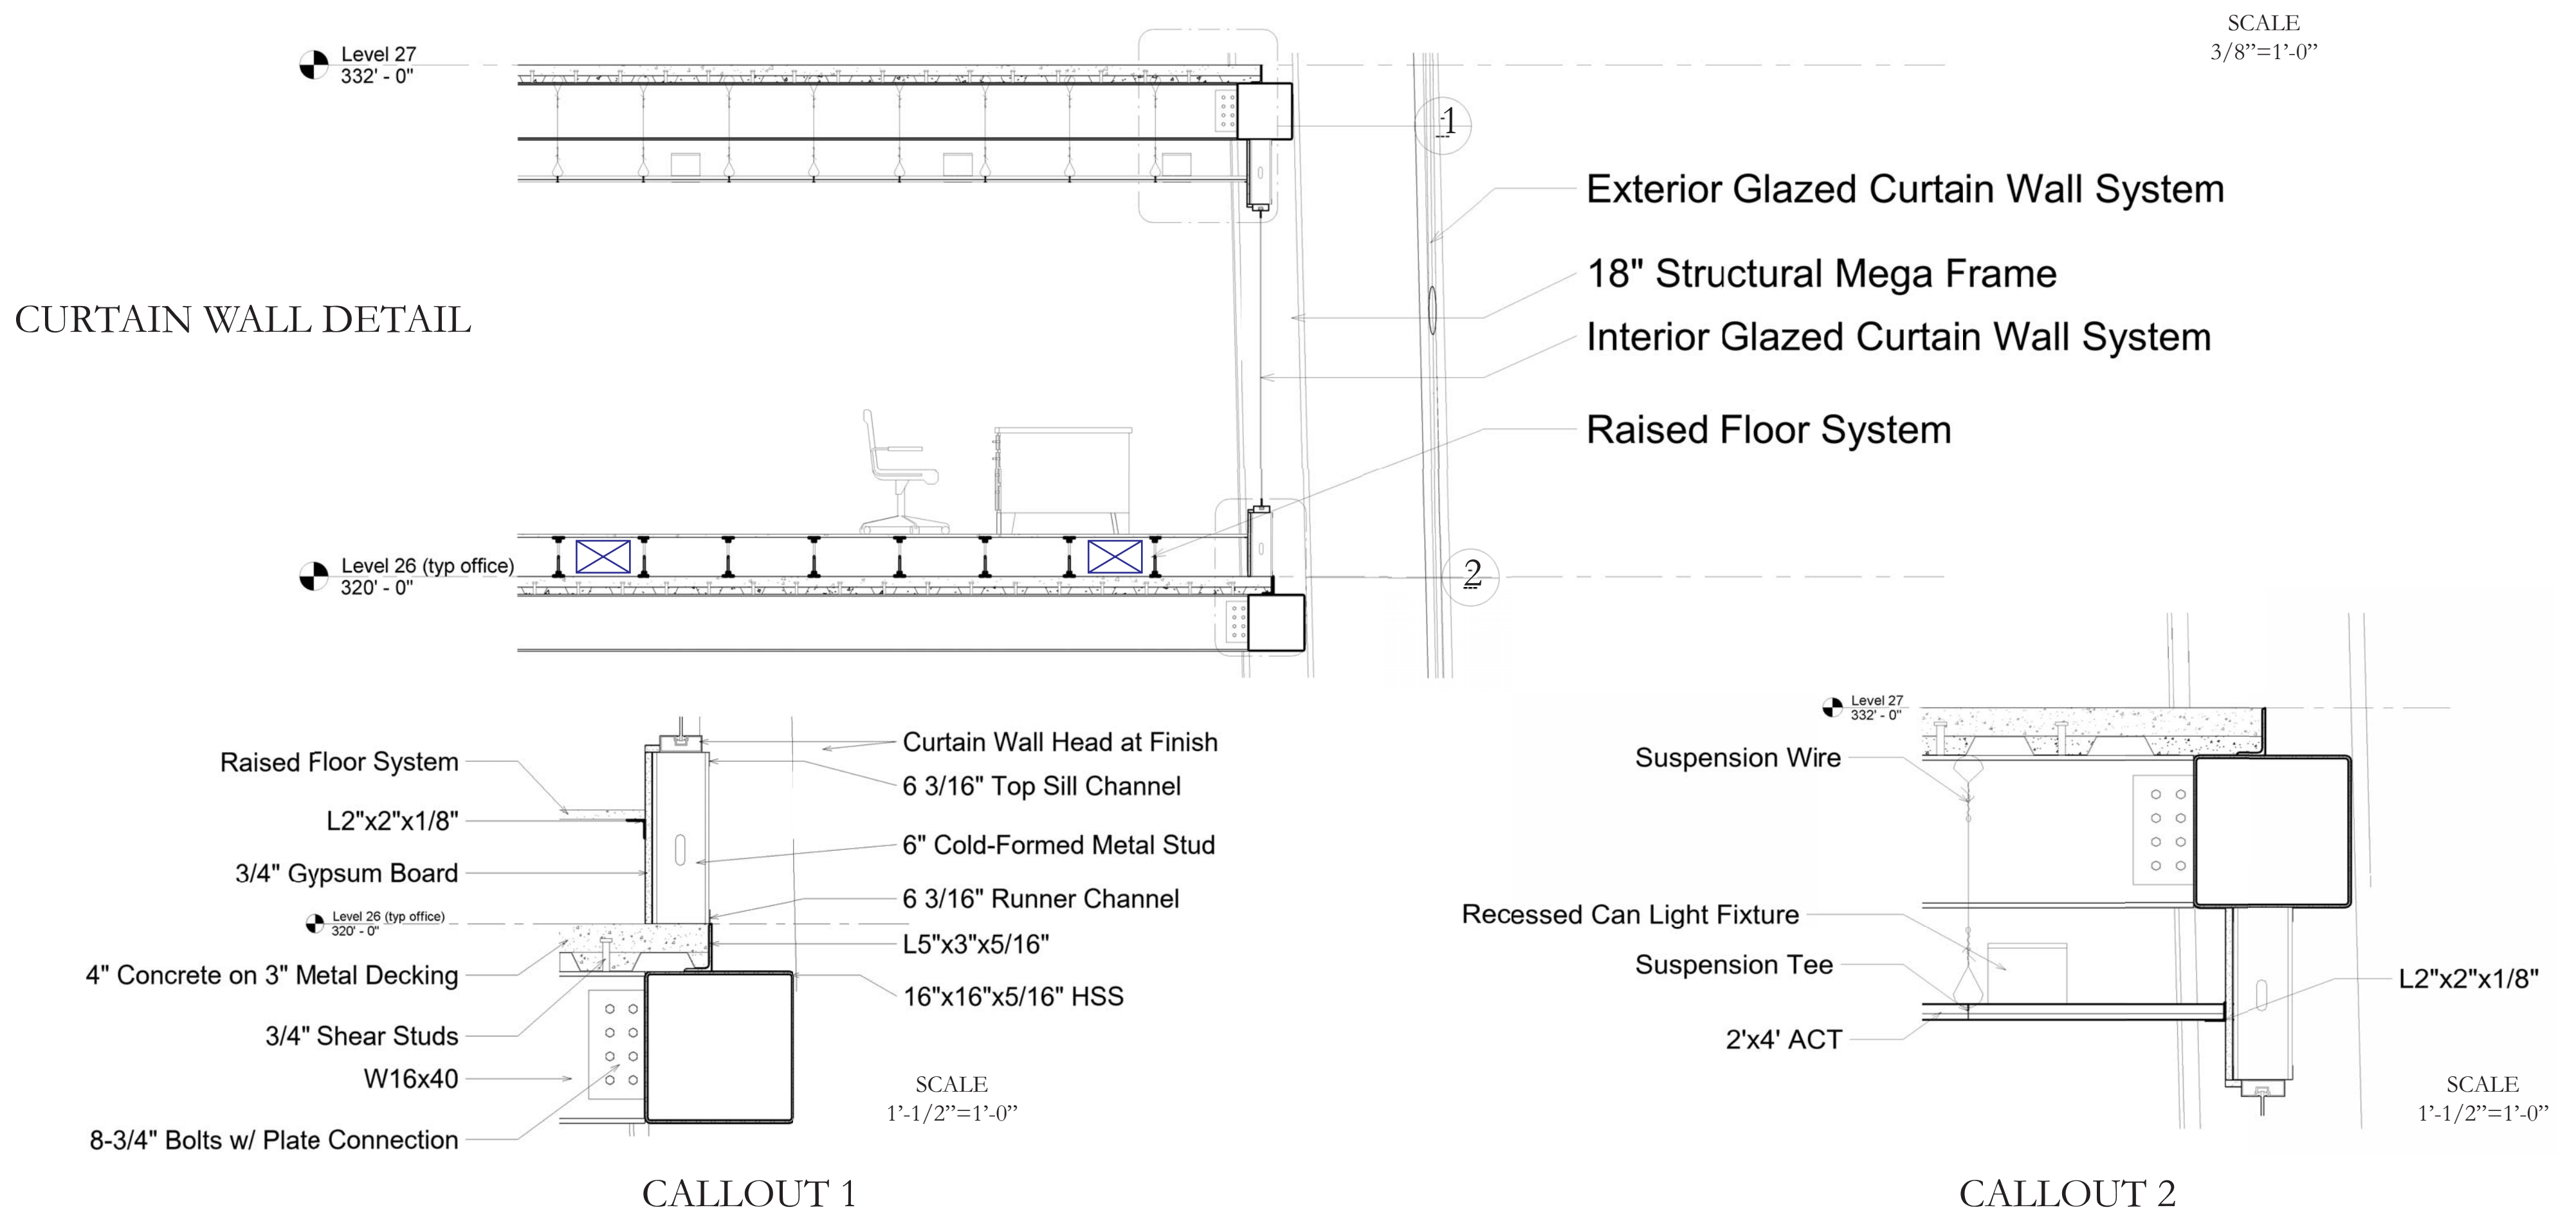

Sustainable Design:

- Naturally Aspirated double curtain wall provides thermal recovery year round by allowing the ABM system to channel air through the curtain wall using a series of mechanical windows.
- Chilled cones on the north side of building allow for higher thermal efficiency and sustainability by naturally cooling the curtain wall.
- LED light fixtures throughout the building.
- Usage of green walls on both sky lobby floors and office floors for quality of air improvement.
- Utilization of raised floor system for air distribution
- Gray water recovery system

